

CONGREGATION HALL


THE COMMUNITY SYNAGOGUE
EVENT SAFETY DIAGRAM

Plan C rev 10/7/13 S. Kaplan

CATERING AND FUNCTION USE

FOR YOUR
FLOOR PLAN

Stairs to Patio

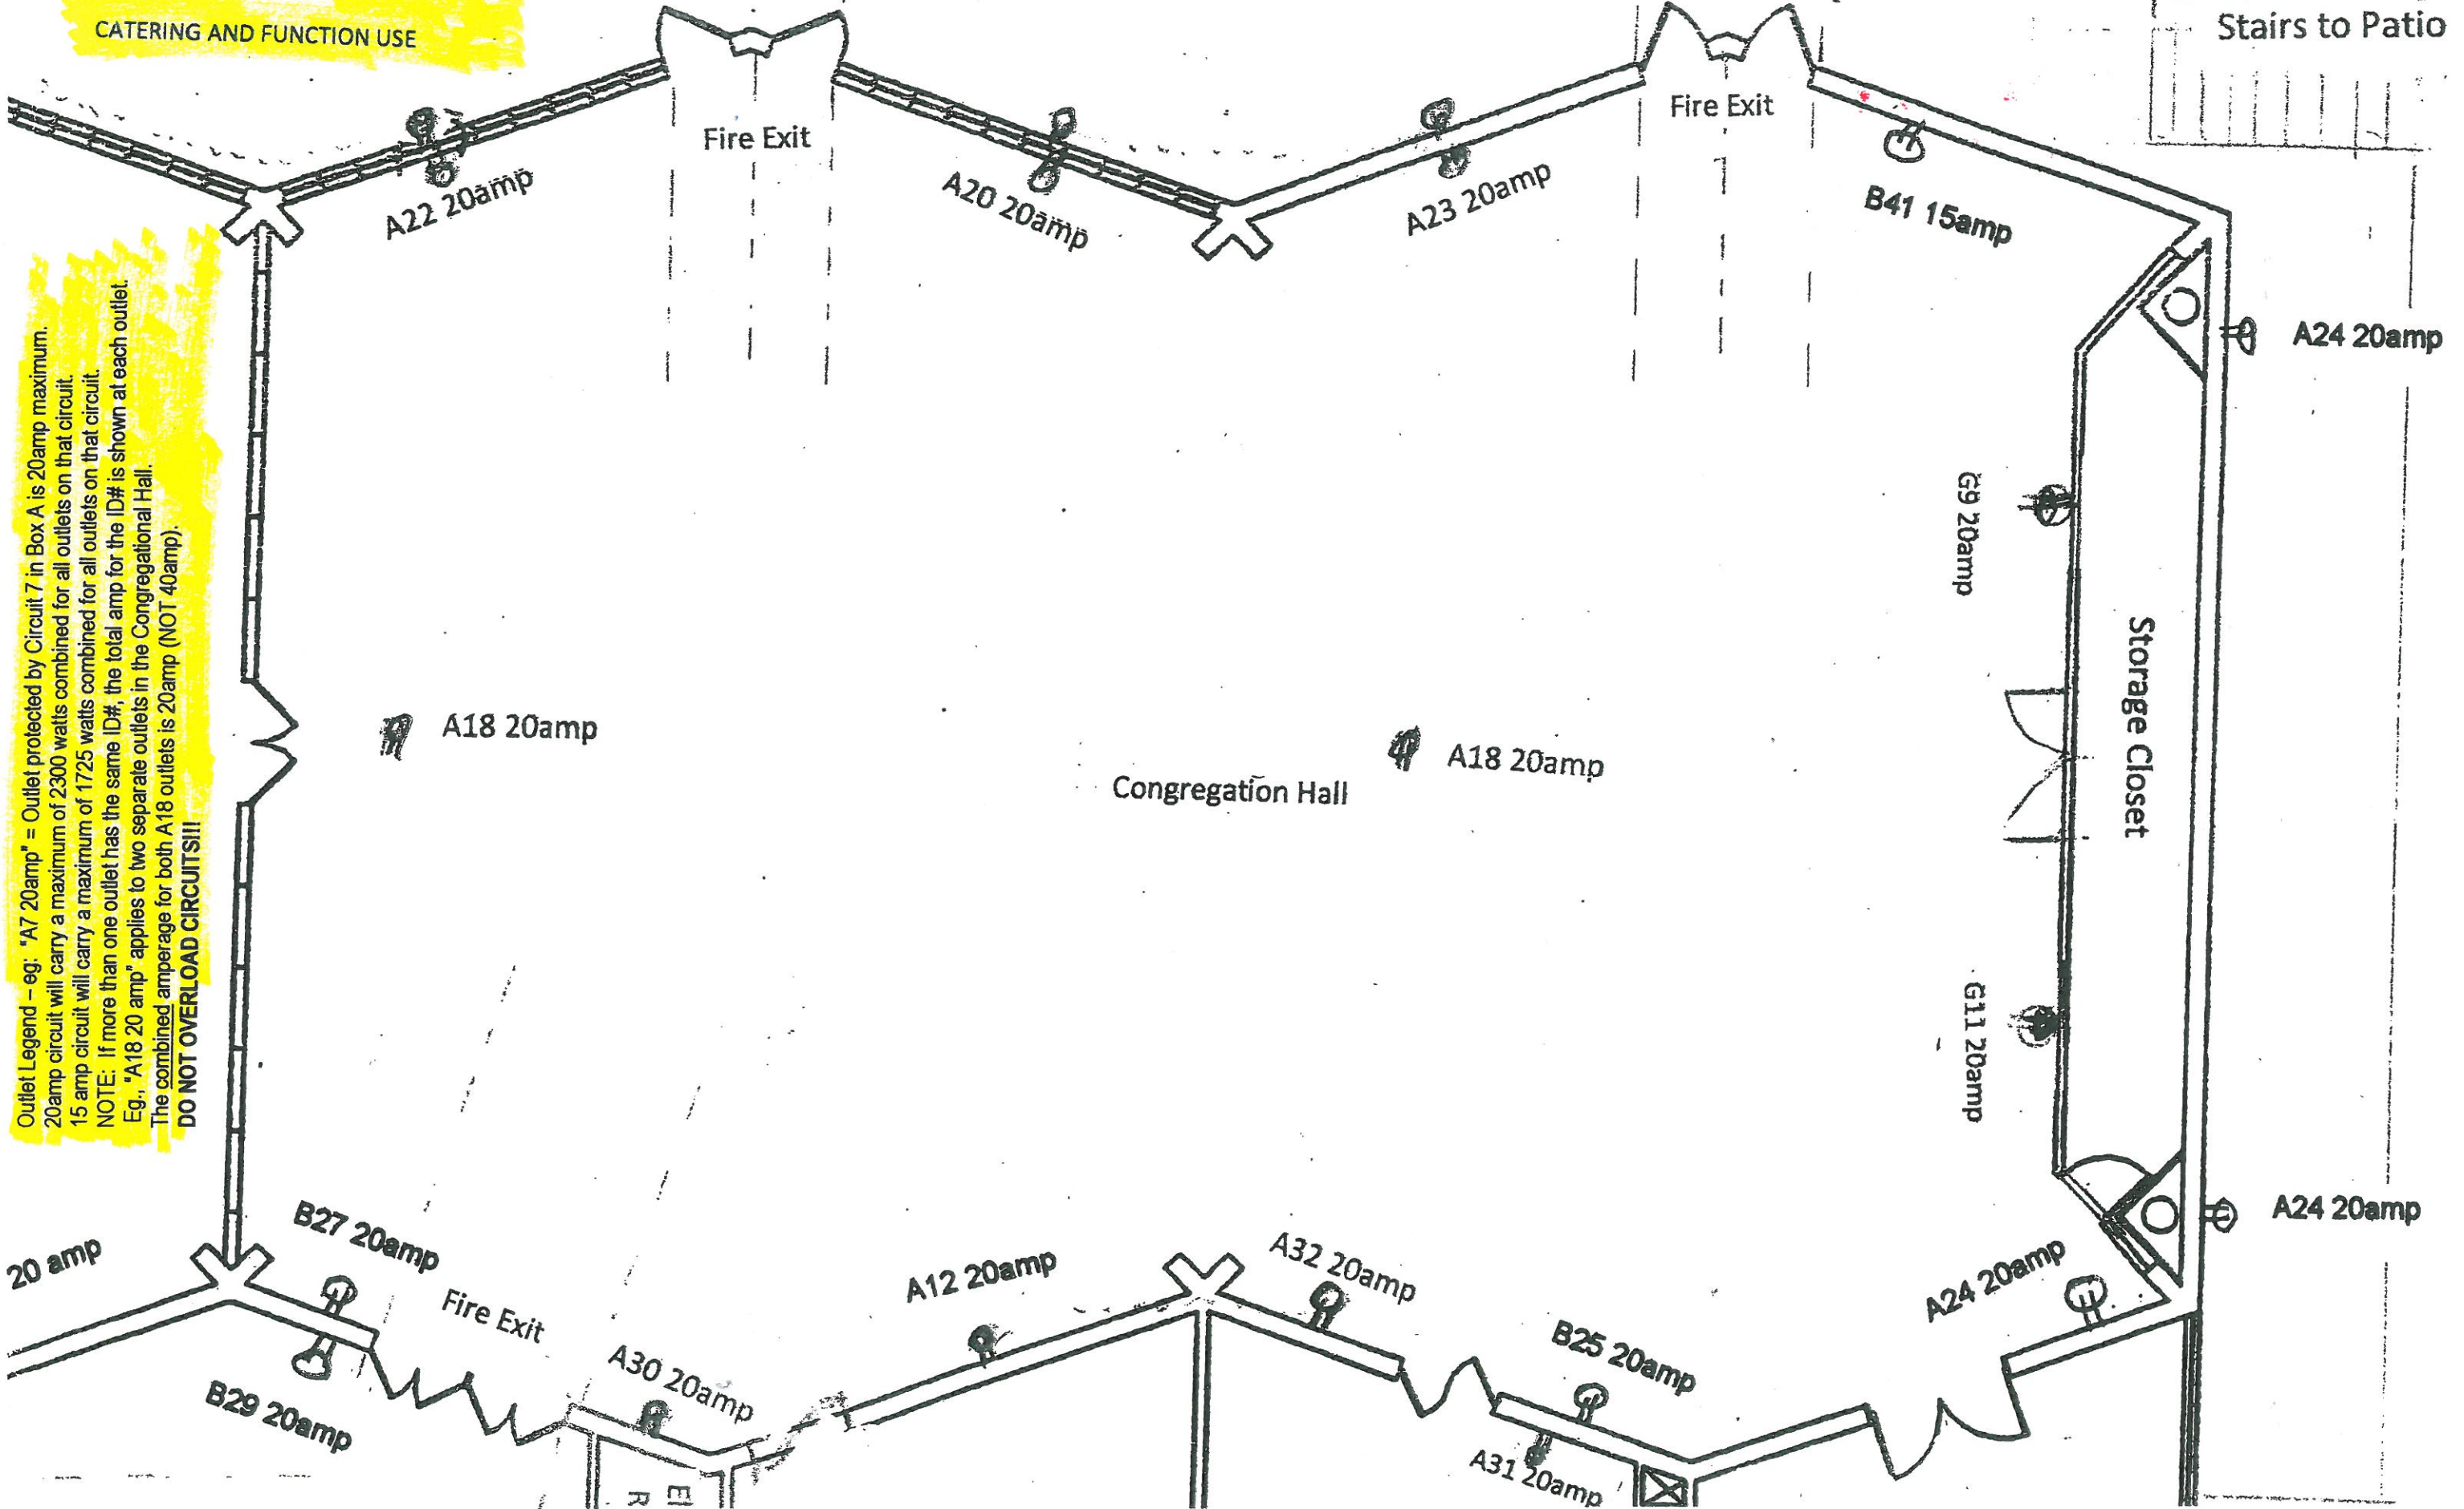

Outlet Legend - eg: "A7 20amp" = Outlet protected by Circuit 7 in Box A is 20amp maximum.
20amp circuit will carry a maximum of 2300 watts combined for all outlets on that circuit.
15 amp circuit will carry a maximum of 1725 watts combined for all outlets on that circuit.
NOTE: If more than one outlet has the same ID#, the total amp for the ID# is shown at each outlet.
Eg., "A18 20 amp" applies to two separate outlets in the Congregational Hall.
The combined amperage for both A18 outlets is 20amp (NOT 40amp).
DO NOT OVERLOAD CIRCUITS!!!

Fire Lane