


Note: classroom* = potential tenant / rental space

(8 to 12) = estimated seating capacity

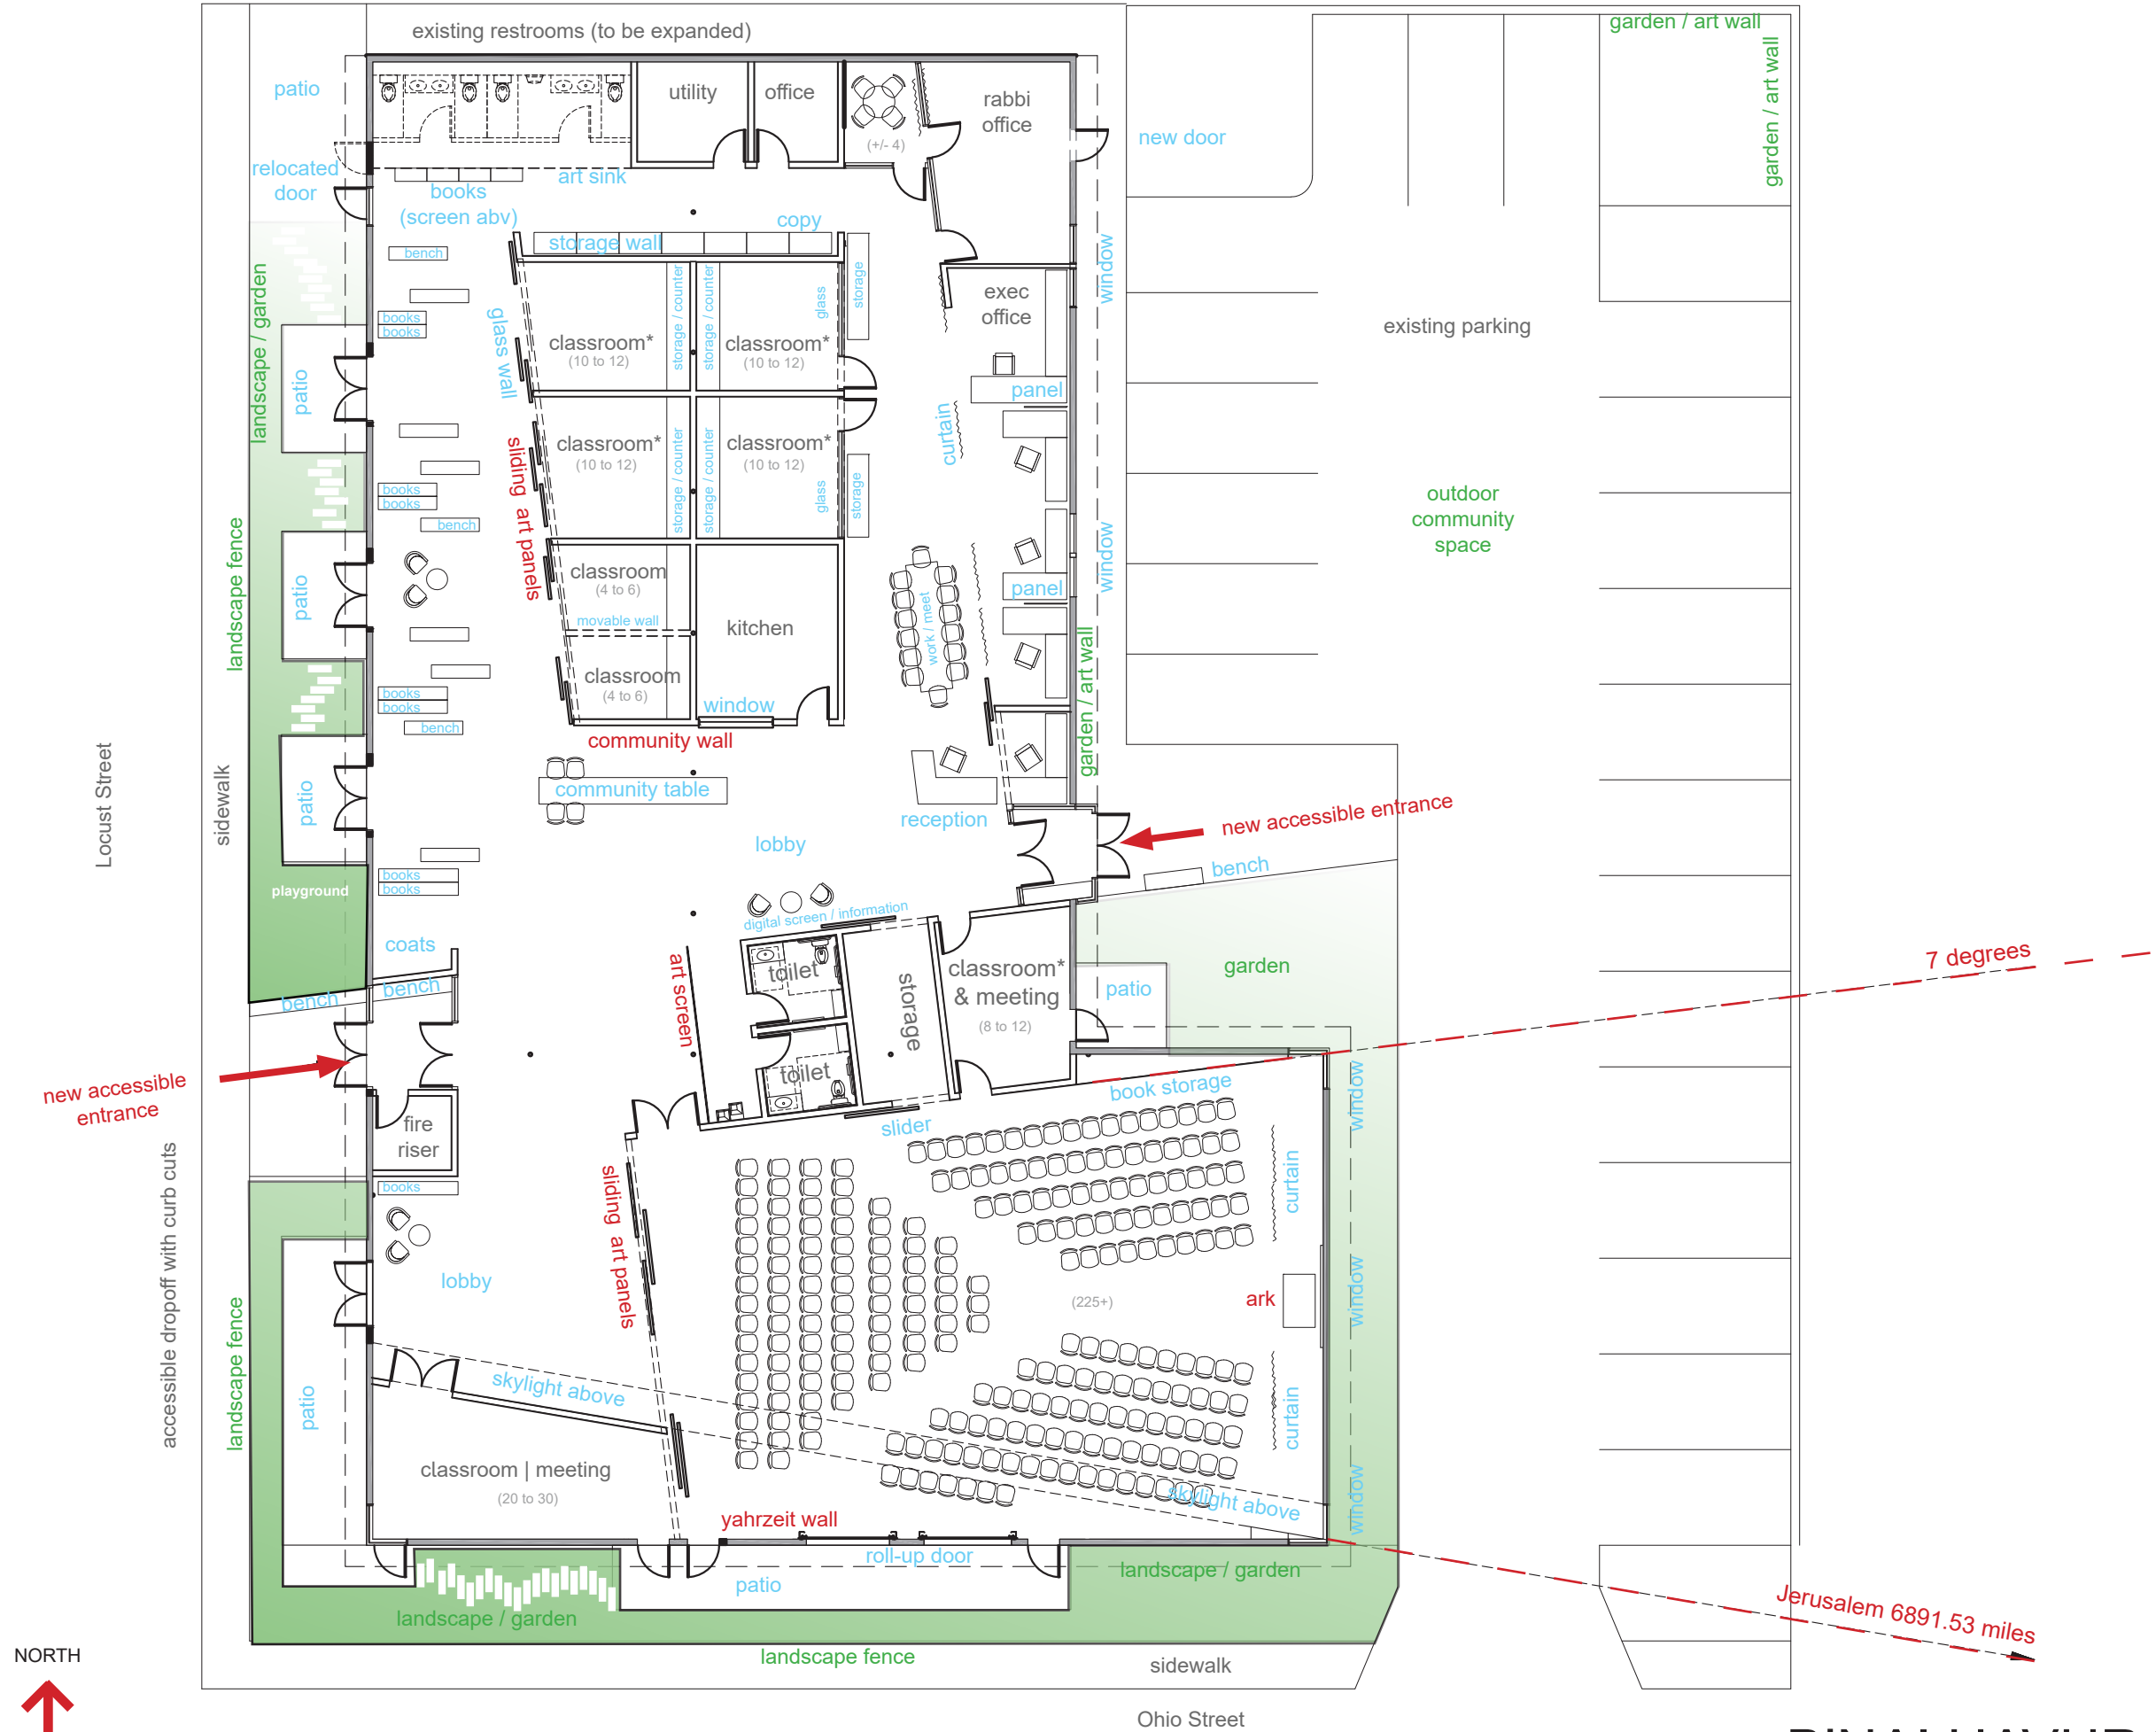

NORTH
 ↑
 SCALE 1/16" = 1'-0"

DRAFT

1line studio | 21 August 2018

B'NAI HAVURAH | CONCEPT PLAN